


- ⑤
-
- ☀

TRAILER SPACE NUMBER
 SITE SIGN (SEE KEYNOTE FOR TYPE)
 SECURITY LIGHT SEE ELECTRICAL SHEETS E-XXX

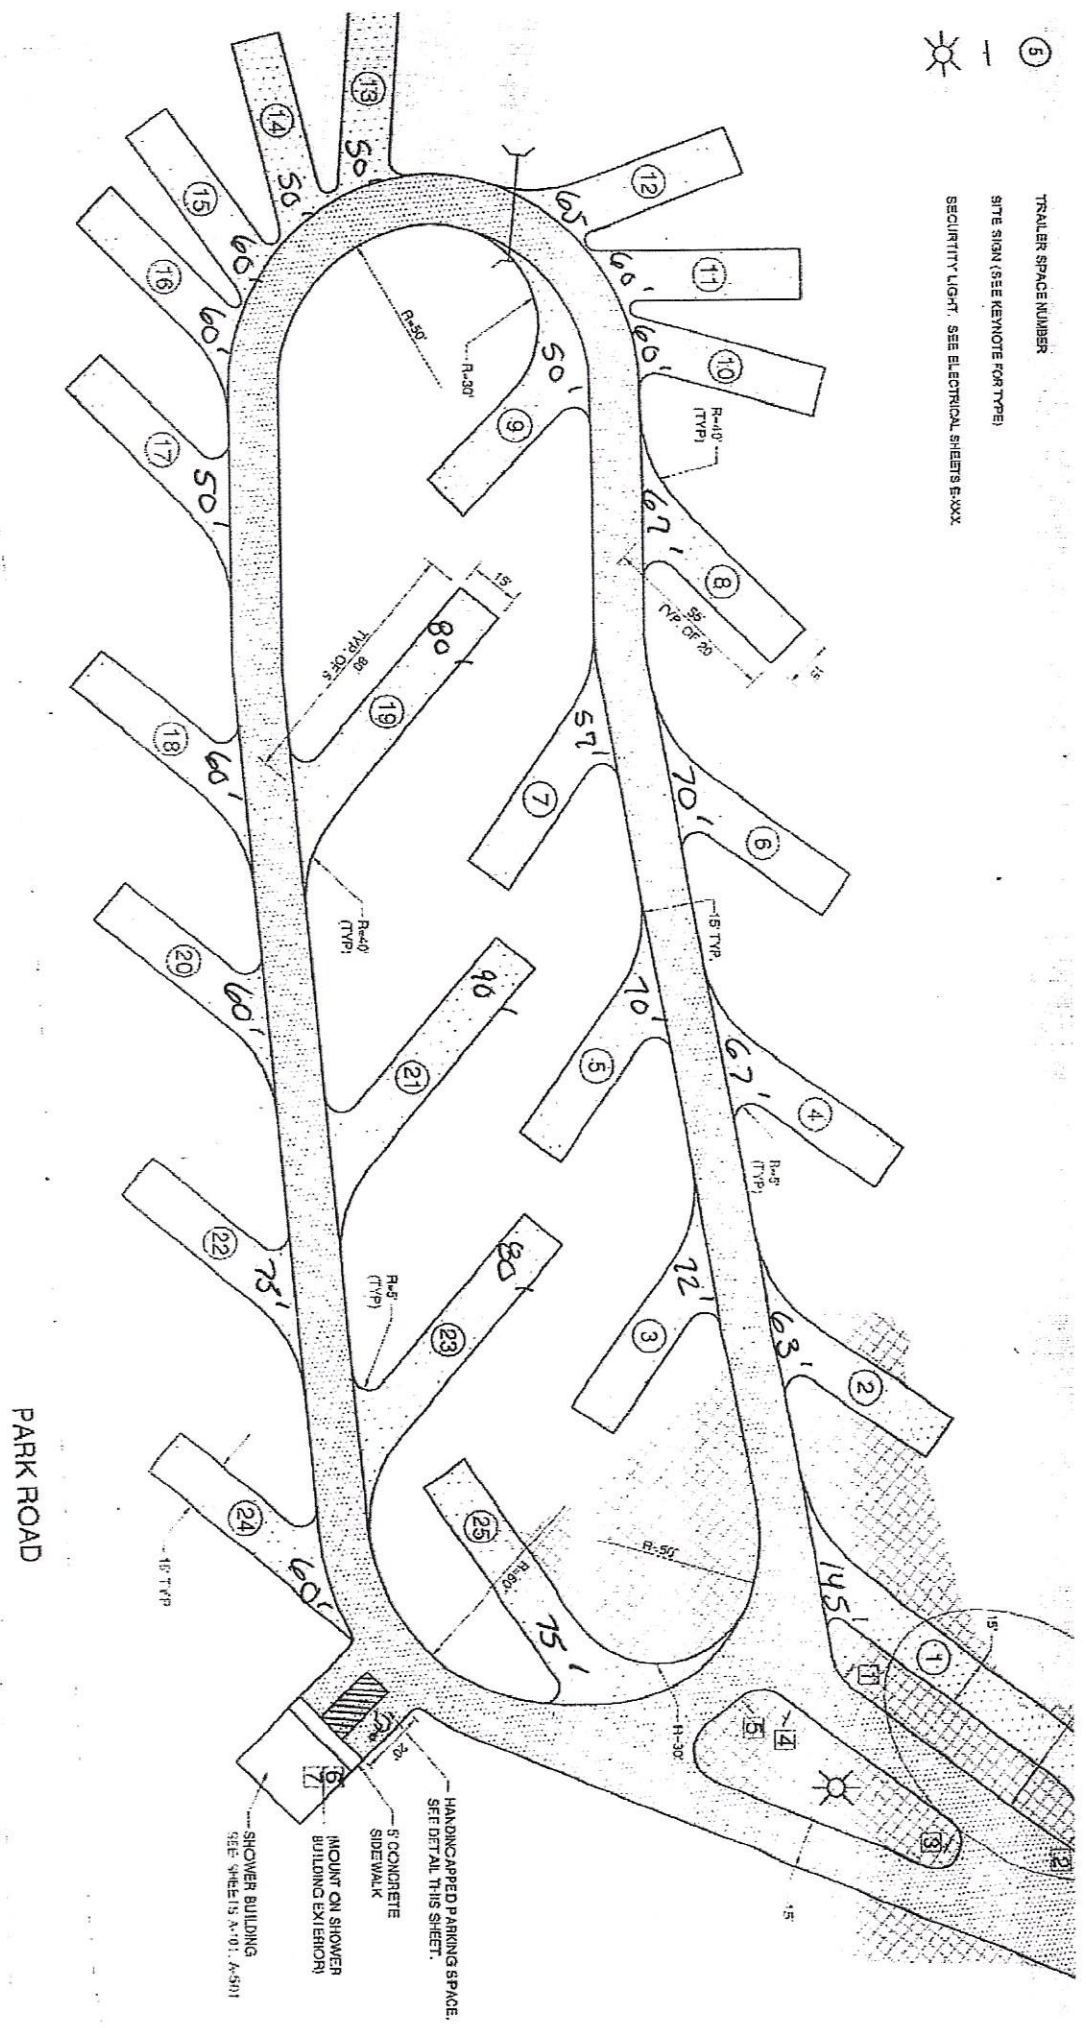

PARK ROAD

SHOWER BUILDING
 SEE SHEETS A-01, A-501

MOUNT ON SHOWER
 BUILDING EXTERIOR

5' CONCRETE
 SIDEWALK

HANDICAPPED PARKING SPACE.
 SEE DETAIL THIS SHEET.